






MODEL 261-C0603D

3 BEDROOM, 2 BATH

ACTUAL SIZE: 60'-0" x 30'-4"

TOTAL AREA: 1,820 SQ. FT.

OPTIONAL LINEN BATH #2

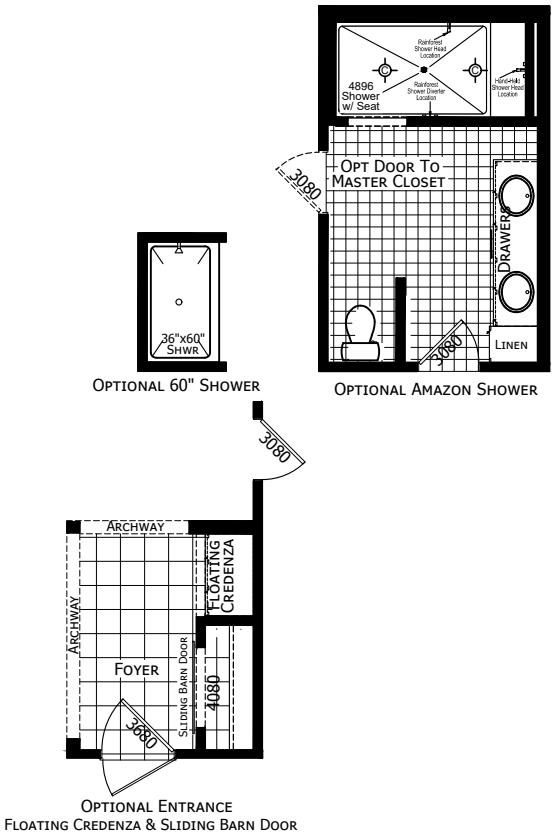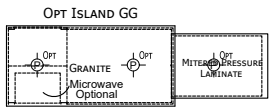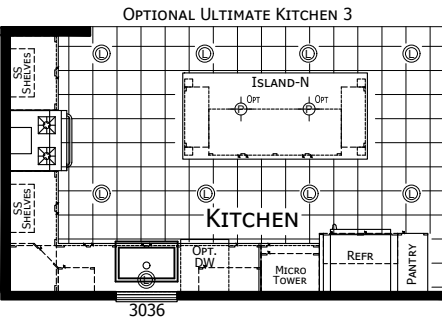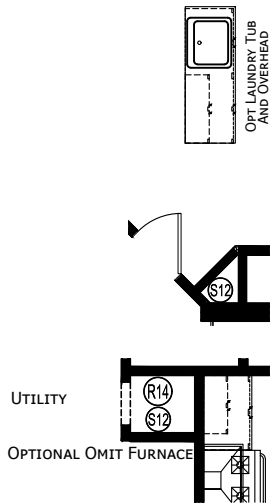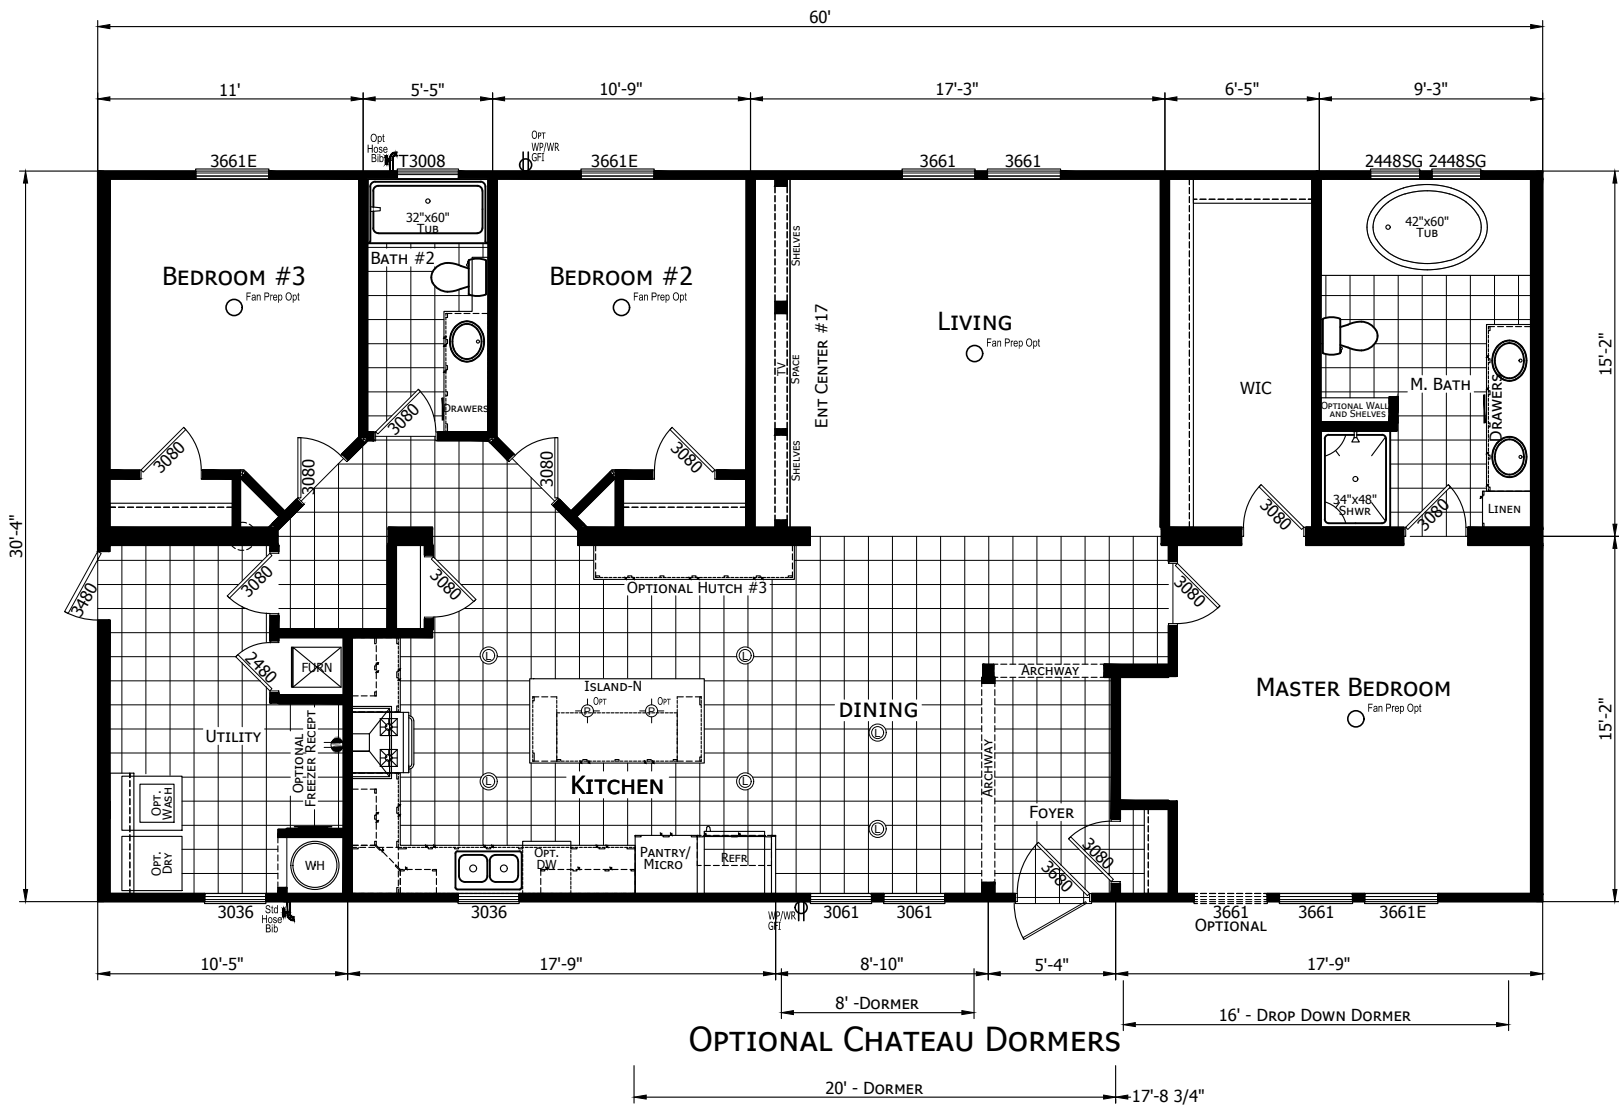

CHAMPION

MANUFACTURED BEAUTIFULLY™

755 W. BIG BEAVER ROAD, SUITE 1000 TROY, MI 48064
PHONE: 248-614-8200

MODIFICATIONS

1 Updated Windows in Bathrooms 2/19/19 JENN

PROJECT: 261-C0603D
60' x 32' 3 BD 2 BTH

DRAWN BY: ROD
DATE: 04-04-24
SCALE: 3/16" = 1'-0"

TITLE: BLACKLINE

FILENAME: C0603D

SHEET: L-101

PROPRIETARY AND CONFIDENTIAL
THESE DRAWINGS AND SPECIFICATIONS ARE ORIGINAL,
PROPRIETARY AND CONFIDENTIAL MATERIALS OF CHAMPION.
COPYRIGHT © 1976-2024 BY CHAMPION